


ANDY ROSSE LANE
(NEXT INTERSECTION)

SITE PLAN
NO SCALE

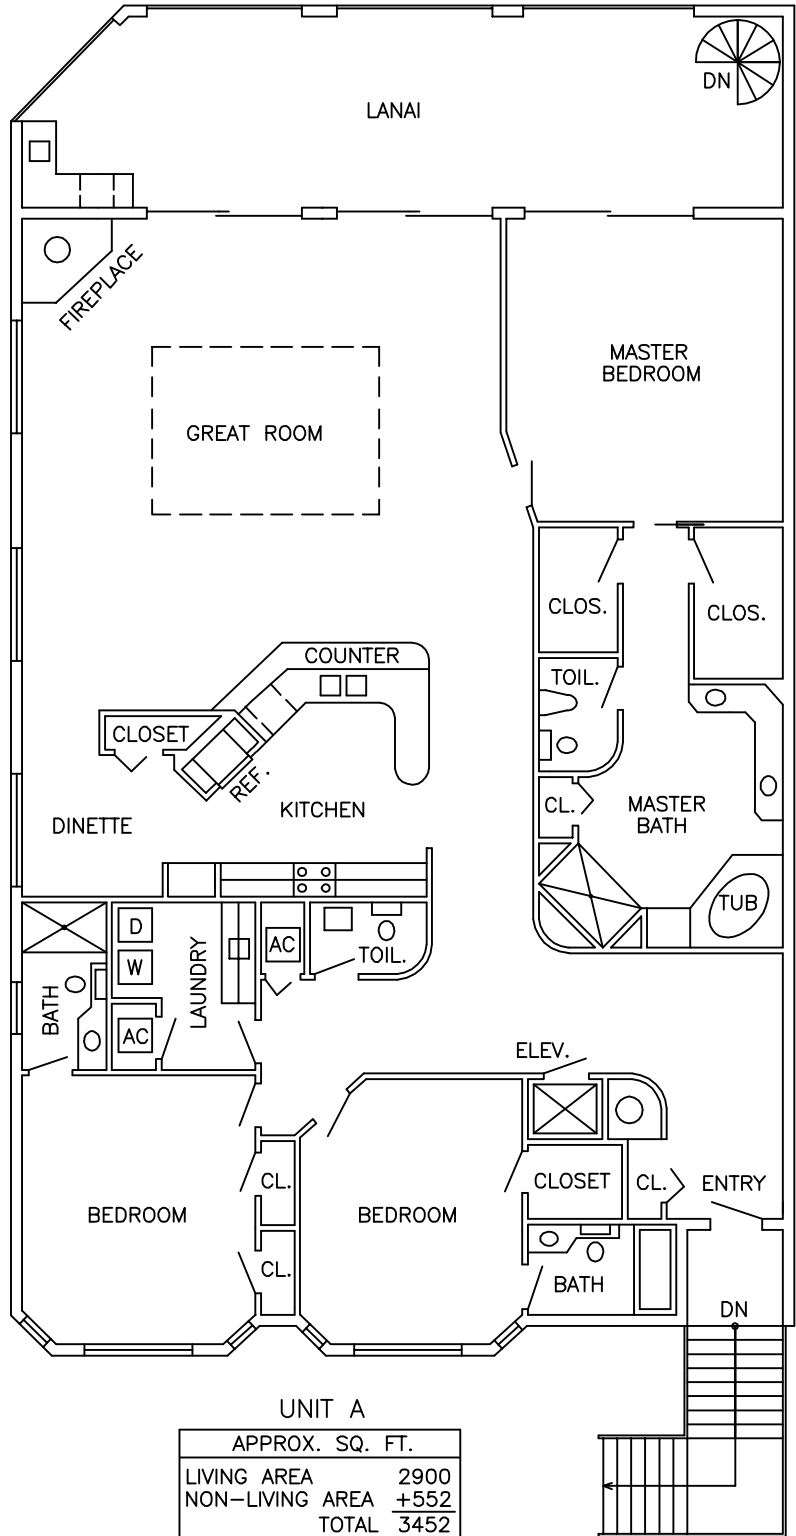

UNIT A

APPROX. SQ. FT.	
LIVING AREA	2900
NON-LIVING AREA	+552
TOTAL	3452



Approximate Scale: 1" = 12'

(5 Units)
CAPTIVA BAY VILLAS-179