


TYPICAL UNIT

APPROX. SQ. FT.	
LIVING AREA	1225
NON-LIVING AREA	+125
TOTAL	1350

0' 3' 6' 12'

Approximate Scale: 1" = 12'

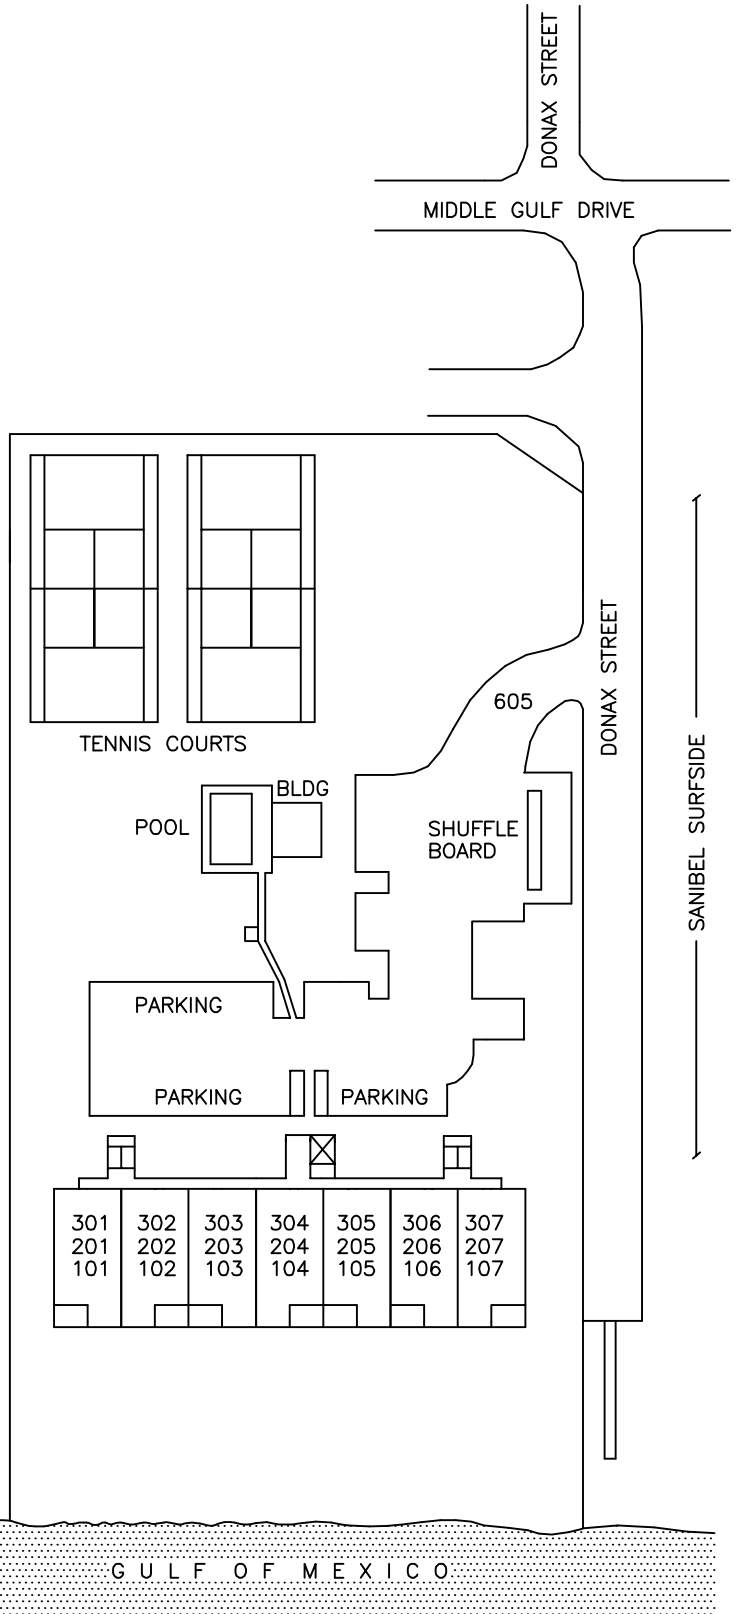

SITE PLAN  
NO SCALE

(21 Units)  
PELICAN'S ROOST-070