



UNIT B (UNIT A MIRROR IMAGE)

APPROX. SQ. FT.	
LIVING AREA	2850
NON-LIVING AREA	+200
TOTAL	3050

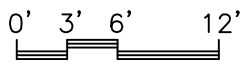

Approximate Scale: 1" = 12'

(6 Units)
ROYALE TERN-081

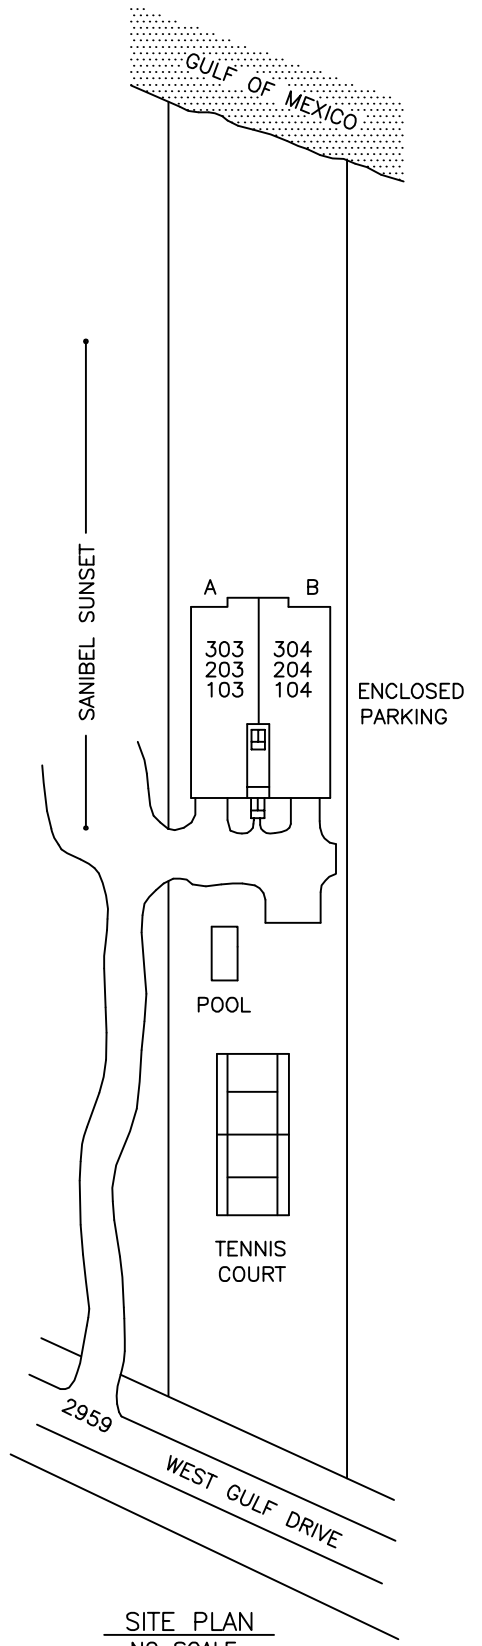

SITE PLAN
NO SCALE